

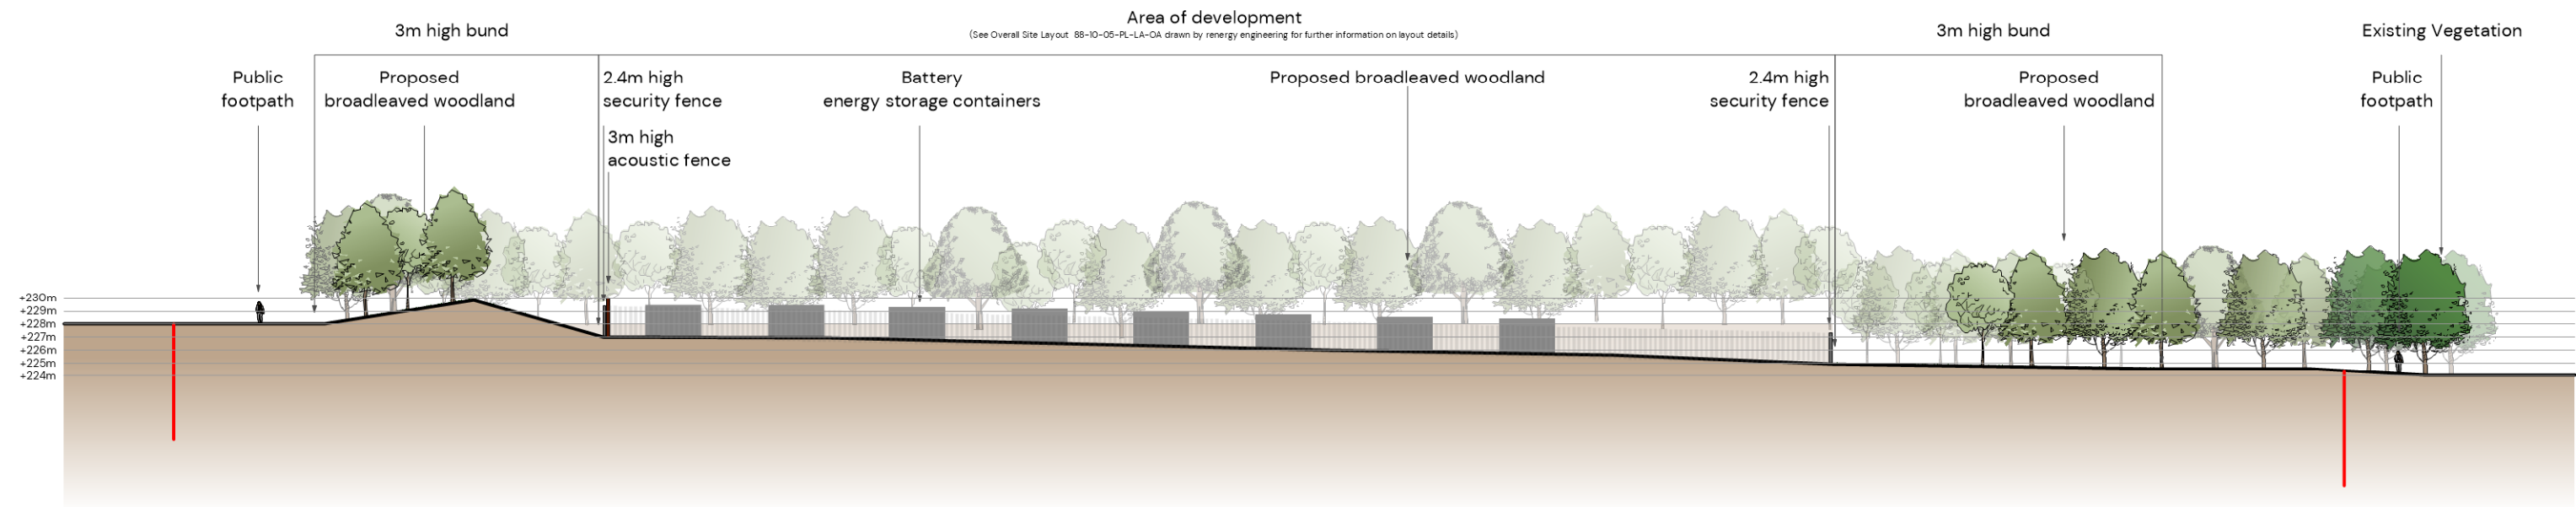



Issue:

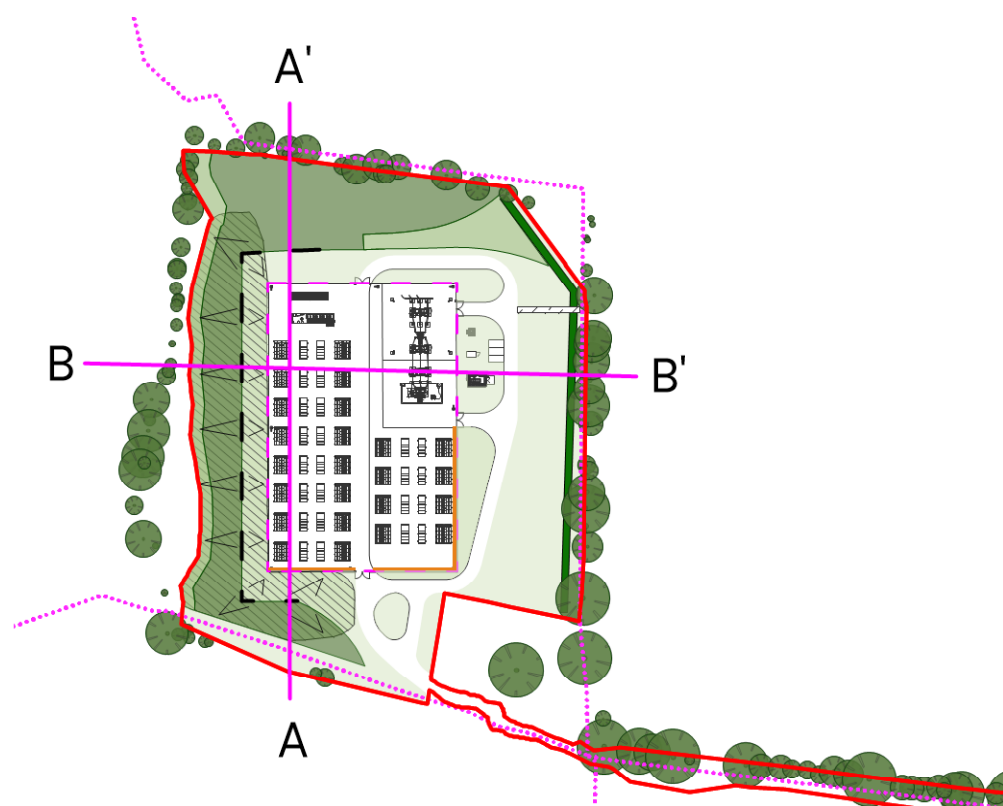


Section AA'
Scale 1:500 @ A2

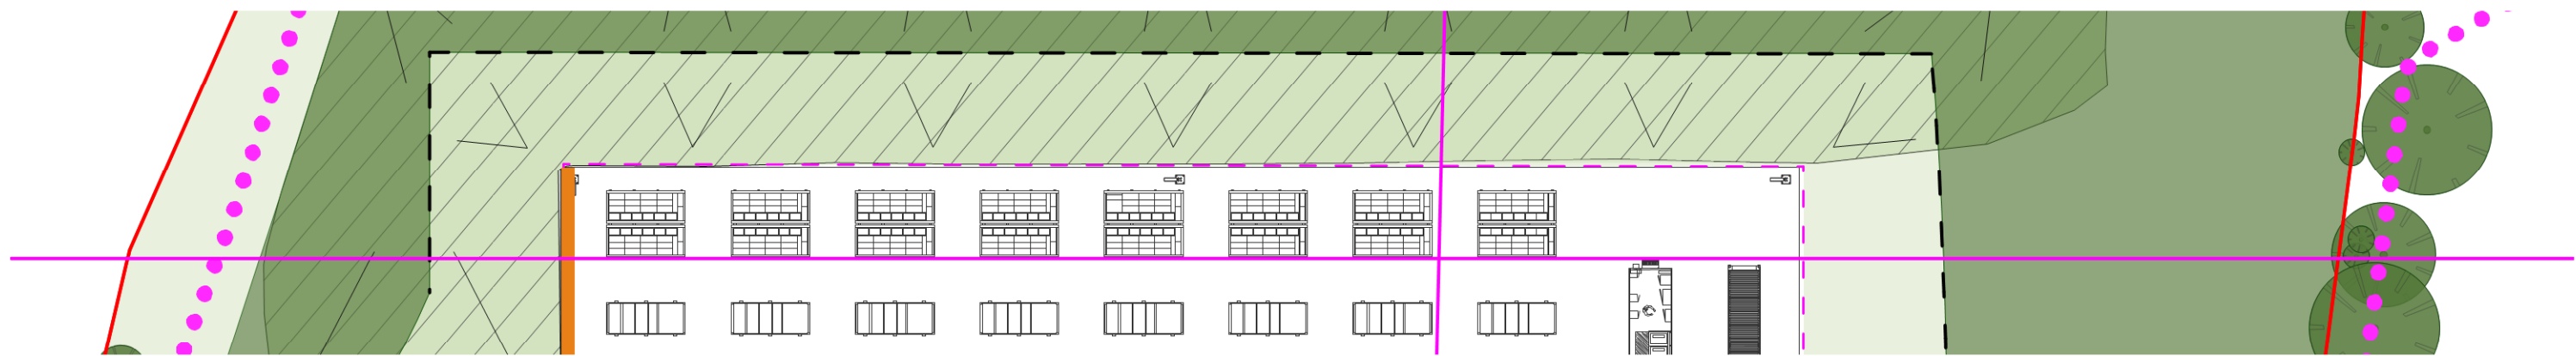

SECTION LINE INSET MAP - NTS

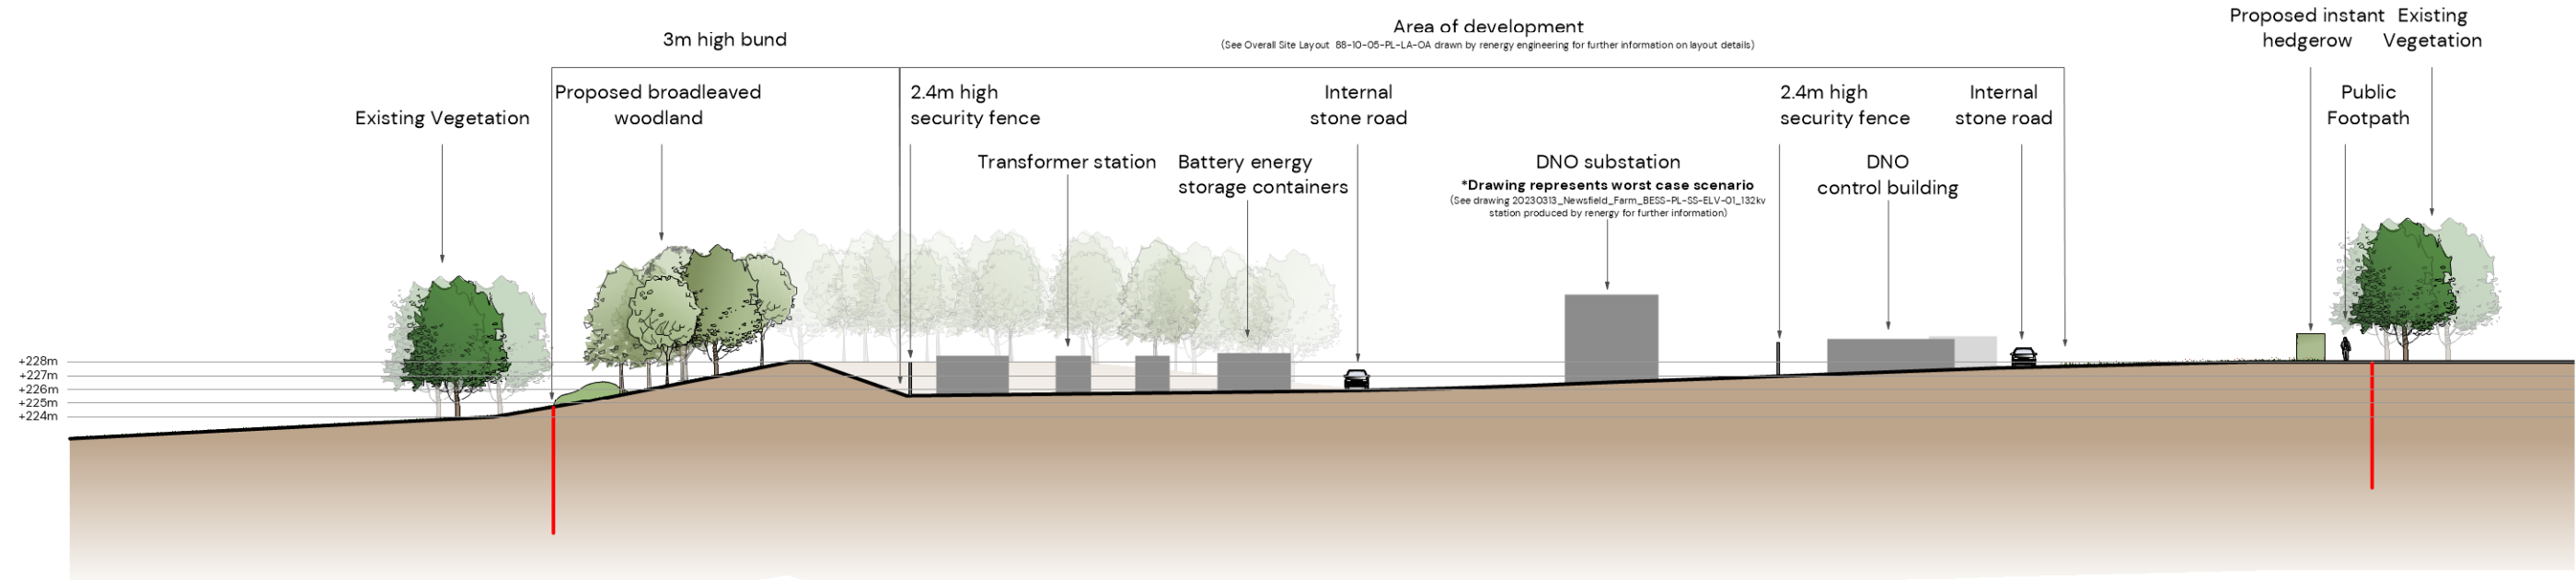

Section BB'
Scale 1:500 @ A2

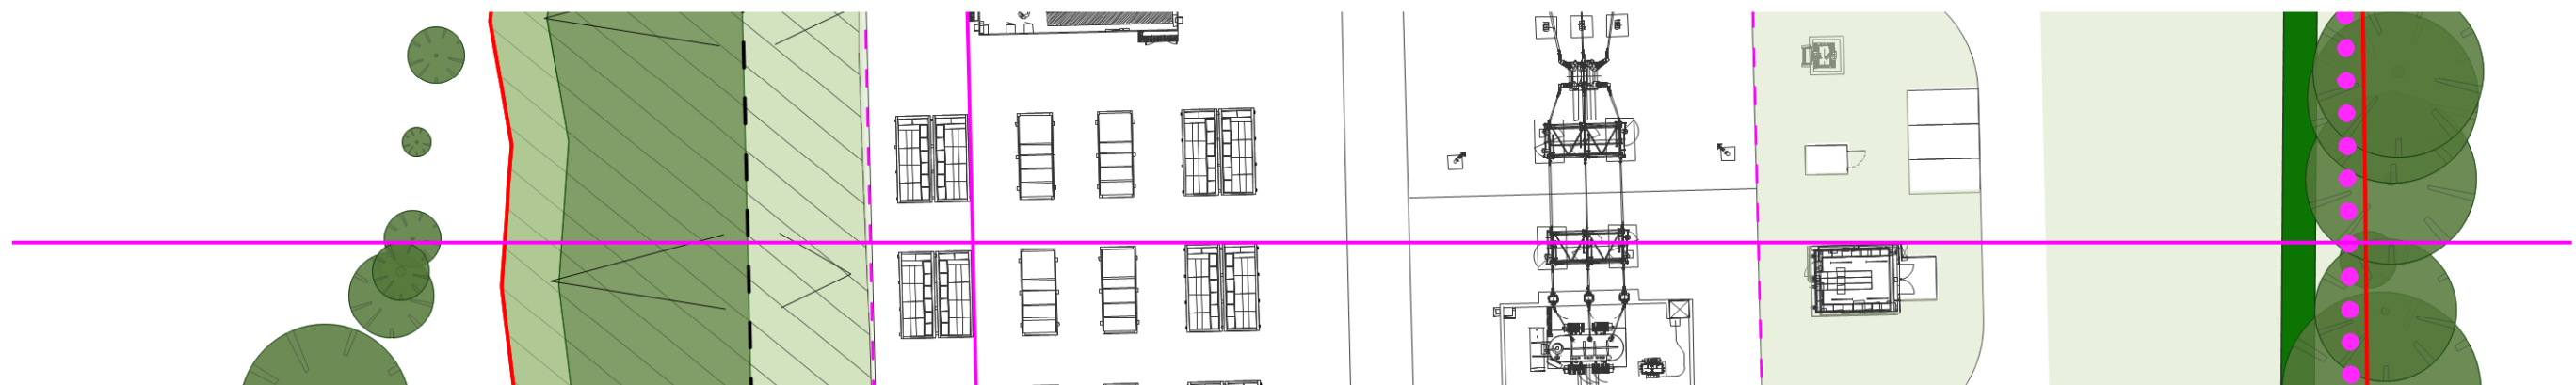

28/02/2025	J	Updated to revised layout
25/06/2024	H	Graphic Amend
25/06/2024	G	Updated Layout
10/04/2024	F	Client comments
04/04/2024	E	Amended Bund
DATE	NO	REVISION NOTE

Figure 8: Illustrative Landscape Sections

Newfields Farm, Rownall Road

CLIENT
Newfields BESS Ltd



DATE
14/12/2023

SCALE
1:500@A2

TEAM
JW

APPRVD
KE

DRAWING NUMBER

P23-0415_EN_0008_J_0001

